


A4





側斜線制限
 $1.940 \times 0.6 + 5.000 = 6.164 > 5.997$ OK


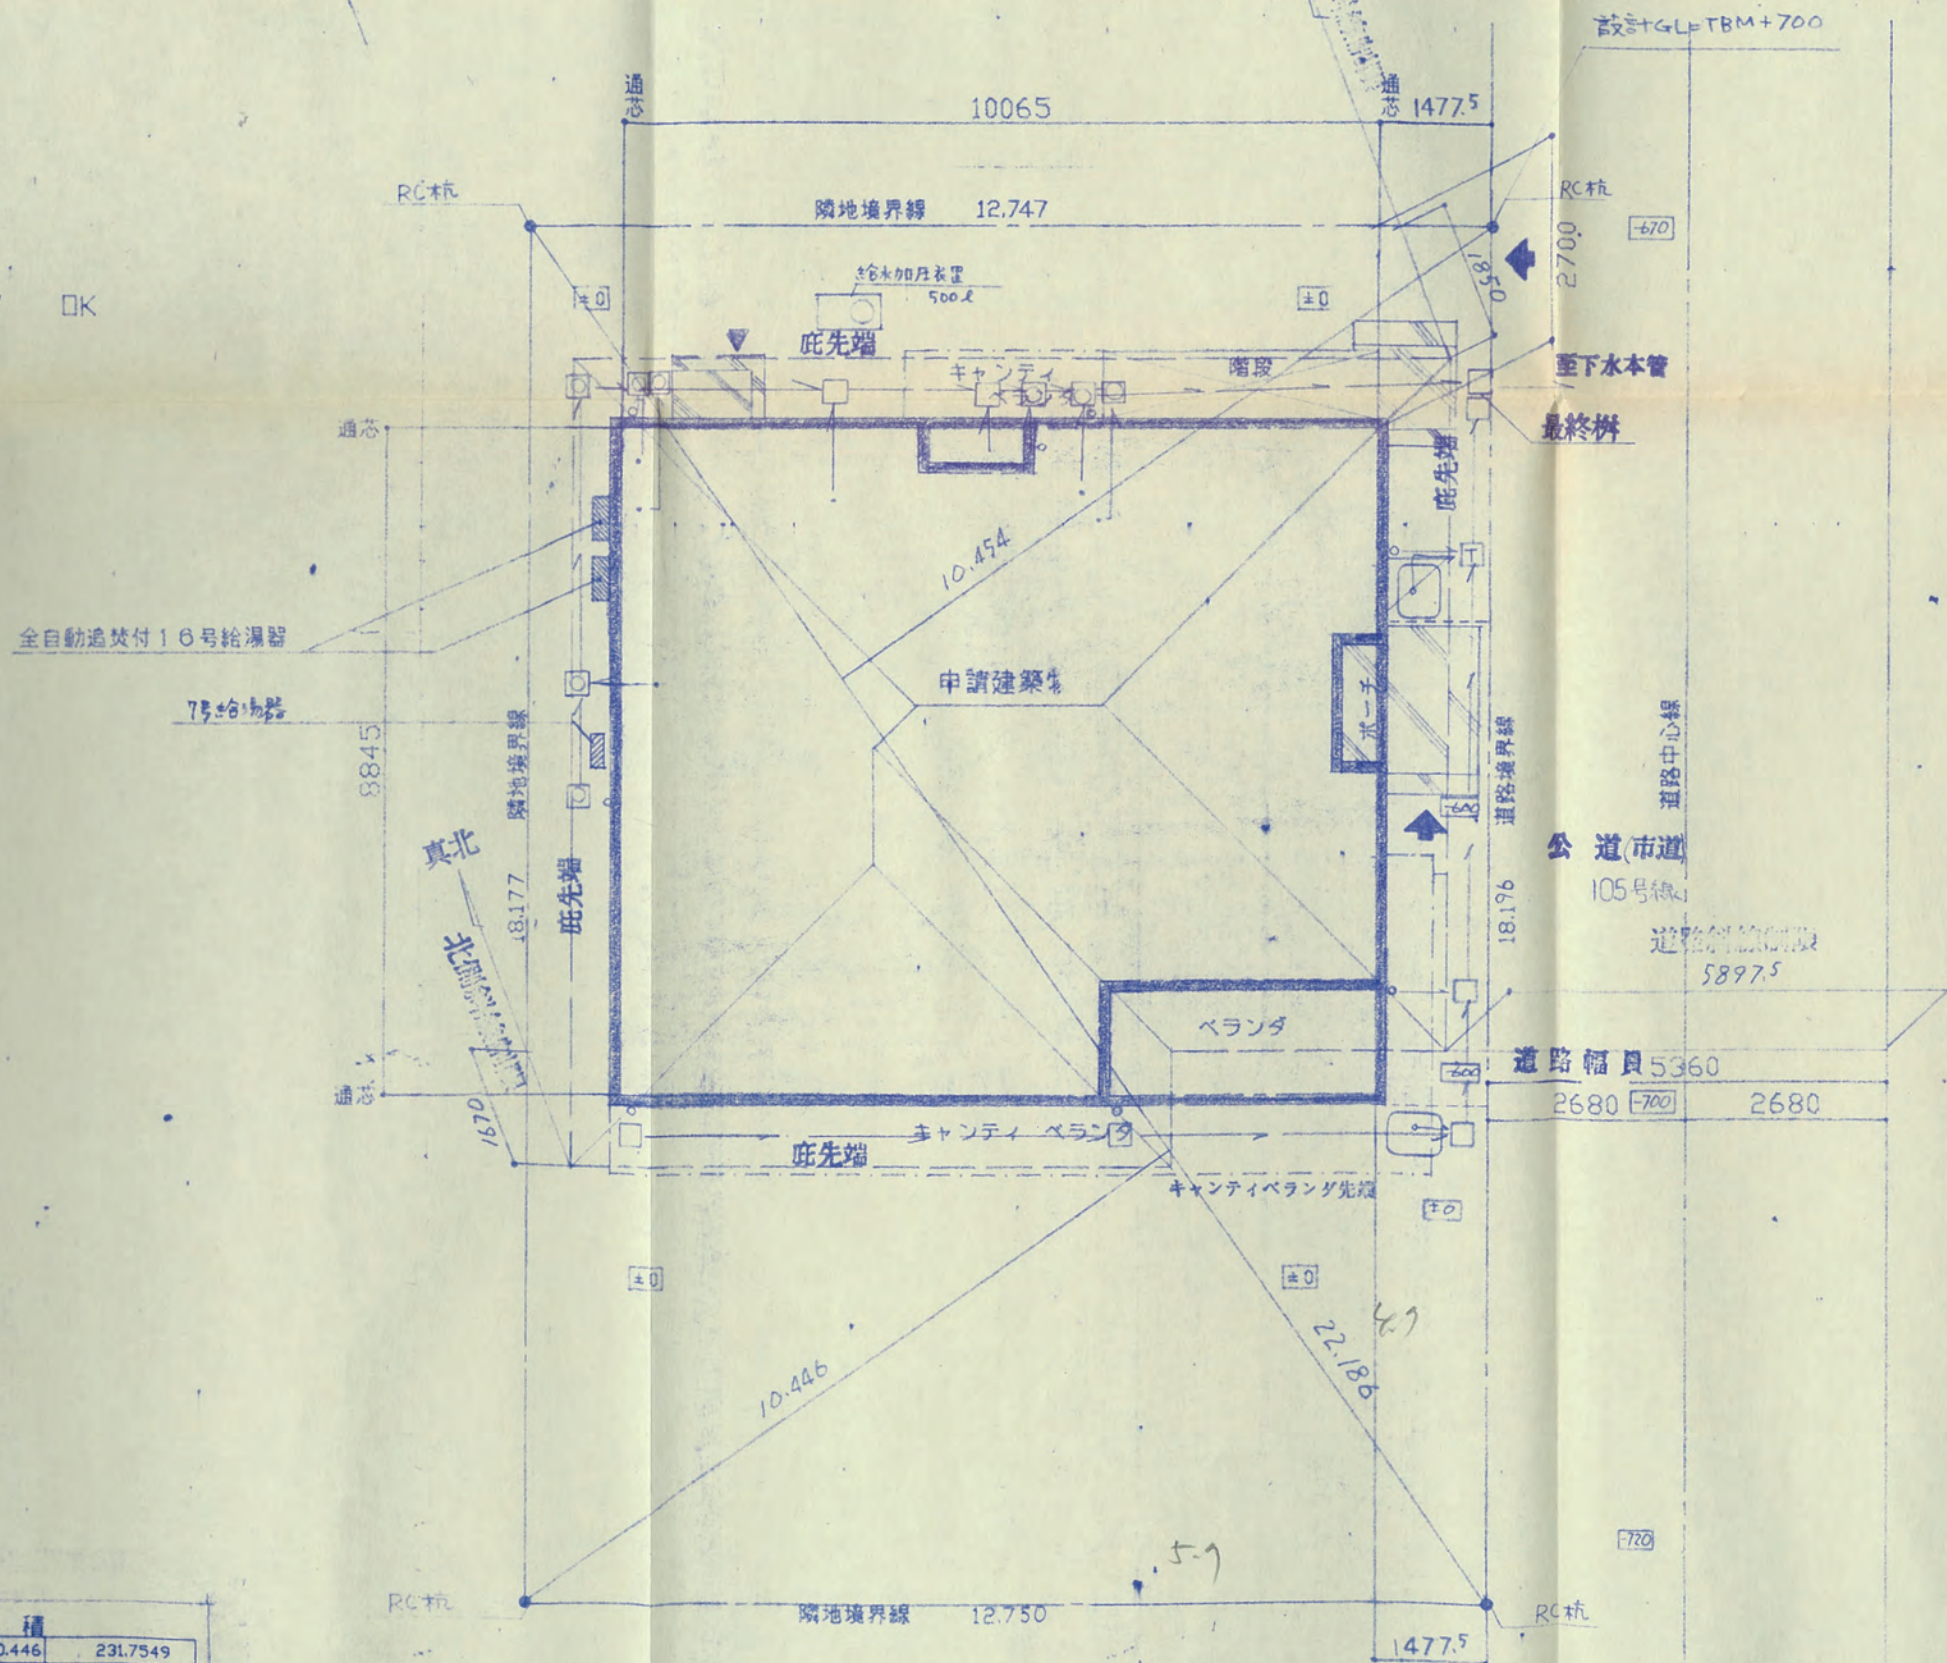


求 積			
1	22.186	10.446	231.7549
2	22.186	10.434	231.9324



A4

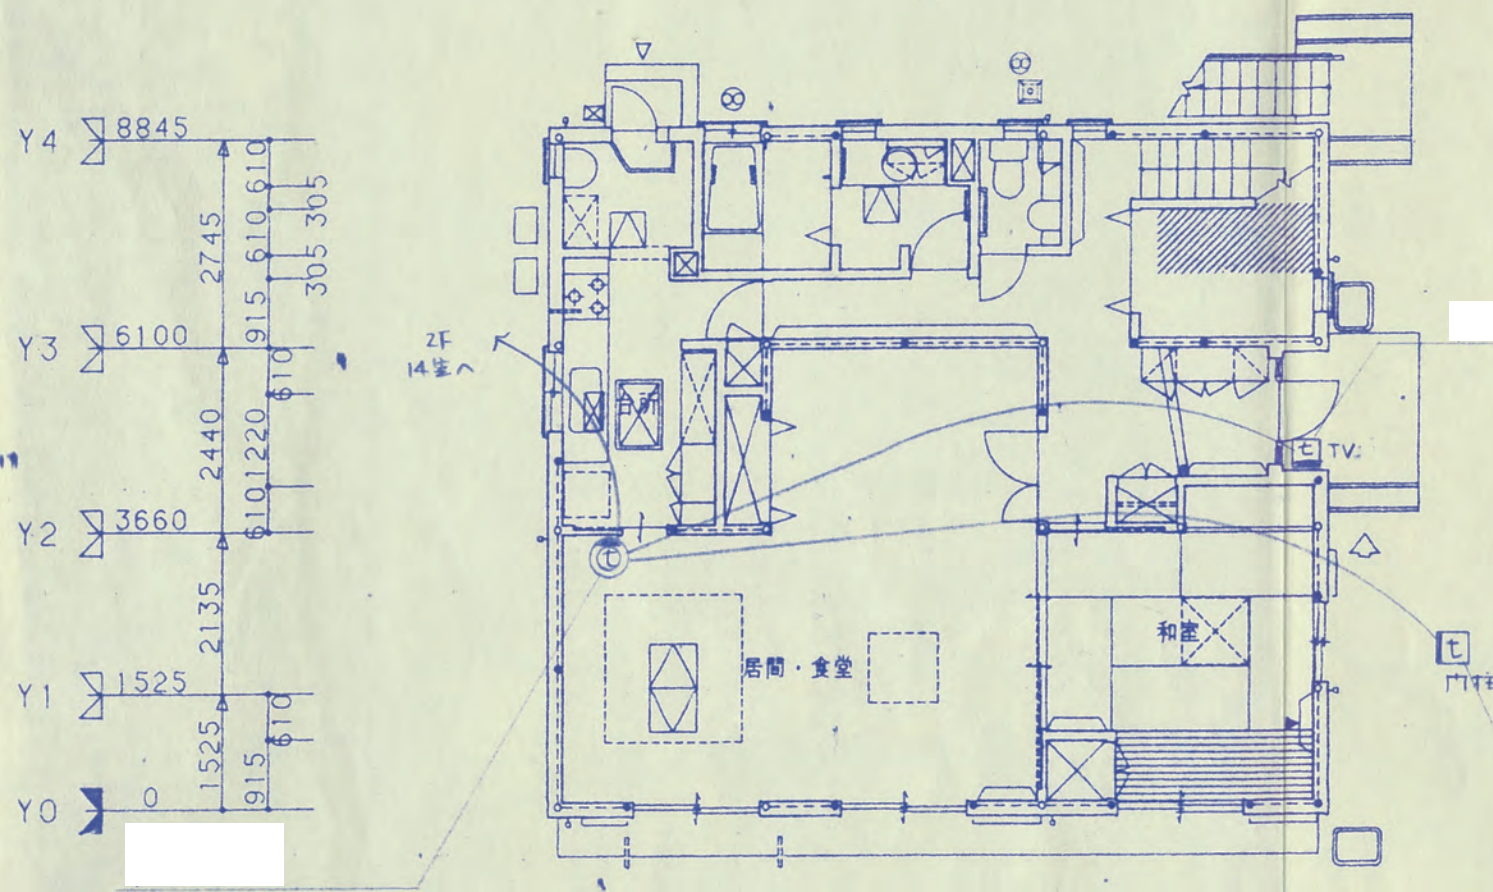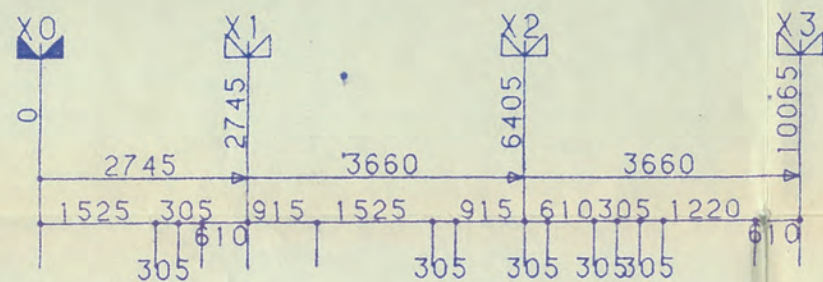

1 階平面図

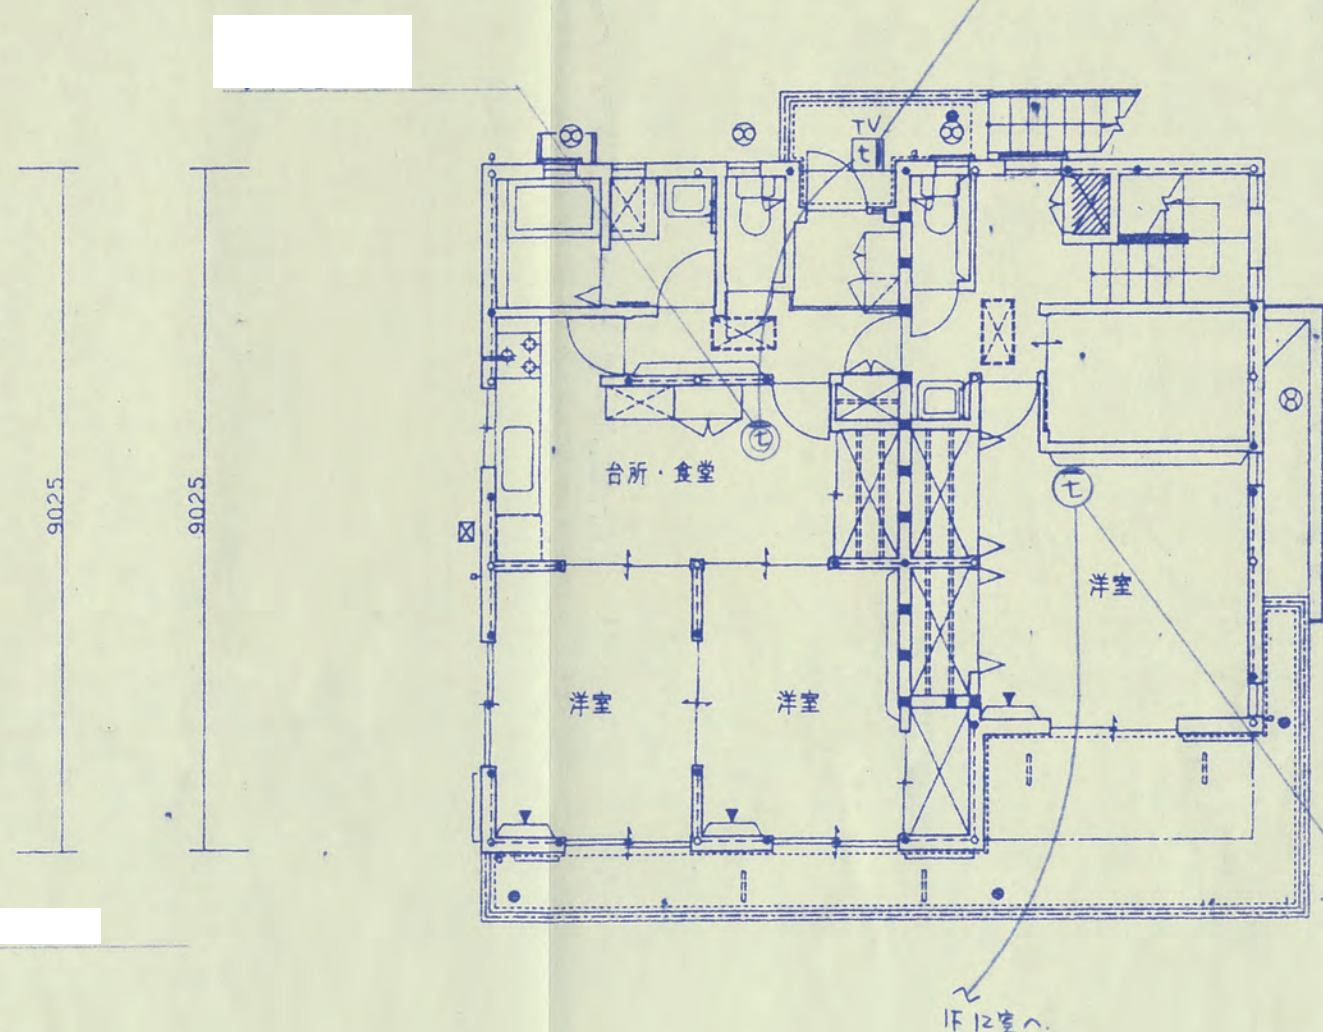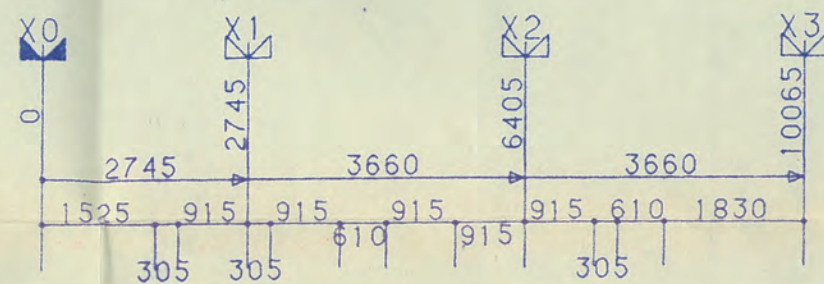


2 階平面図

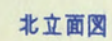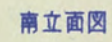
$$1670 \times 0.6 + 5000 = 6002 > 5897 \therefore OK$$
$$5897.5 \times 1.25 = 7371.8 > 5897 + 700 = 6597 \quad \therefore 0K$$


北側斜線制限

$$1850 \times 0.6 + 5000 = 6110 > 5897 \text{ OK}$$

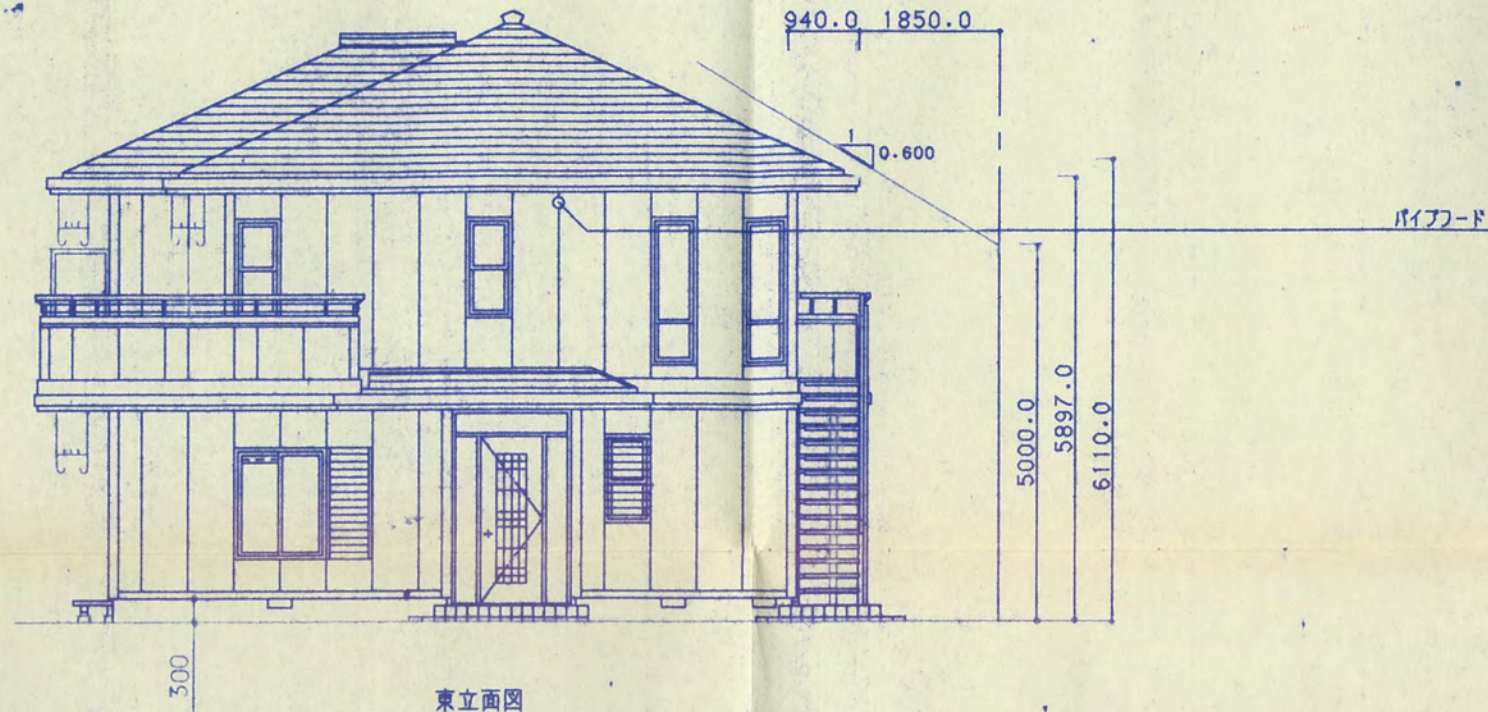

東立面図

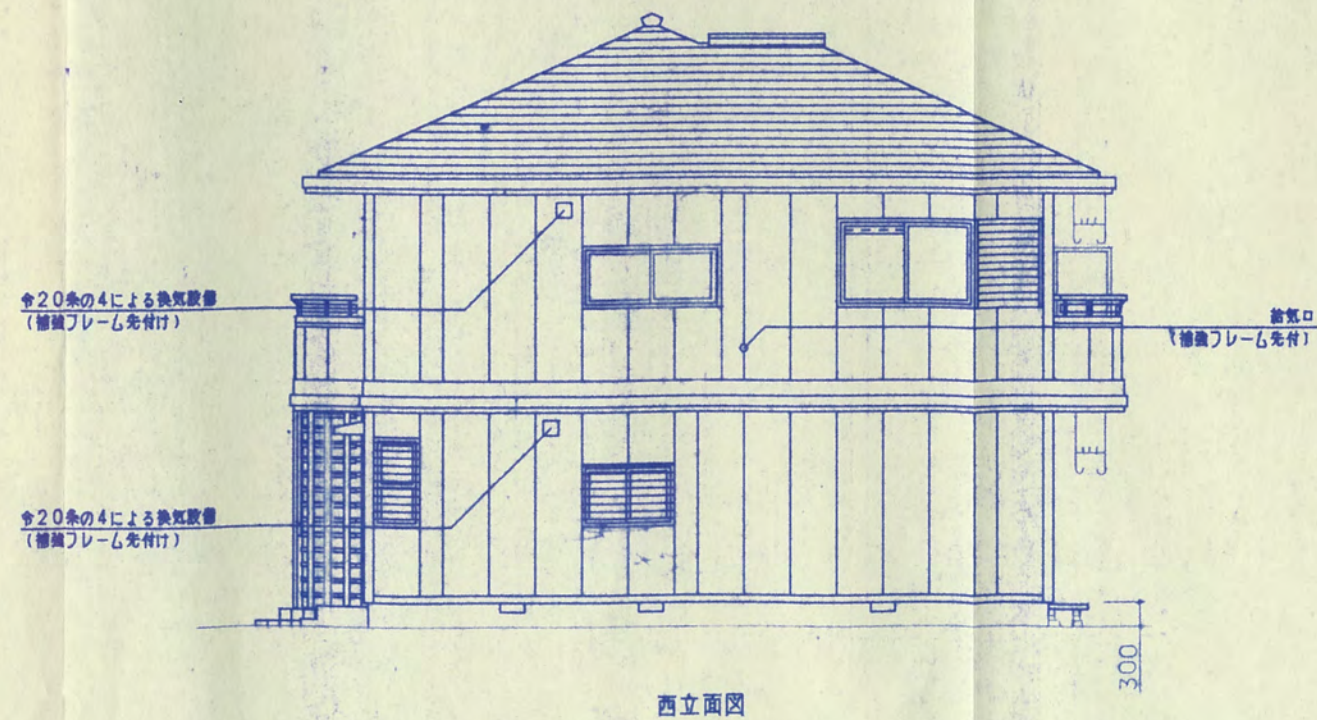

西立面図